


No.	DESCRIPTION	DIMENSION (LxHxW)
1	FLY SET BATTEN	10,200
2	SUSPENSION LIGHT BATTEN	10,200
3	DRAW CURTAIN	10,200 x 5,500
4	UPPER HORIZONTAL LIGHT BATTEN	10,200
5	HORIZONTAL CURTAIN(BLACK)	9,400 x 5,500
6	HORIZONTAL CURTAIN(WHITE)	9,000 x 5,500

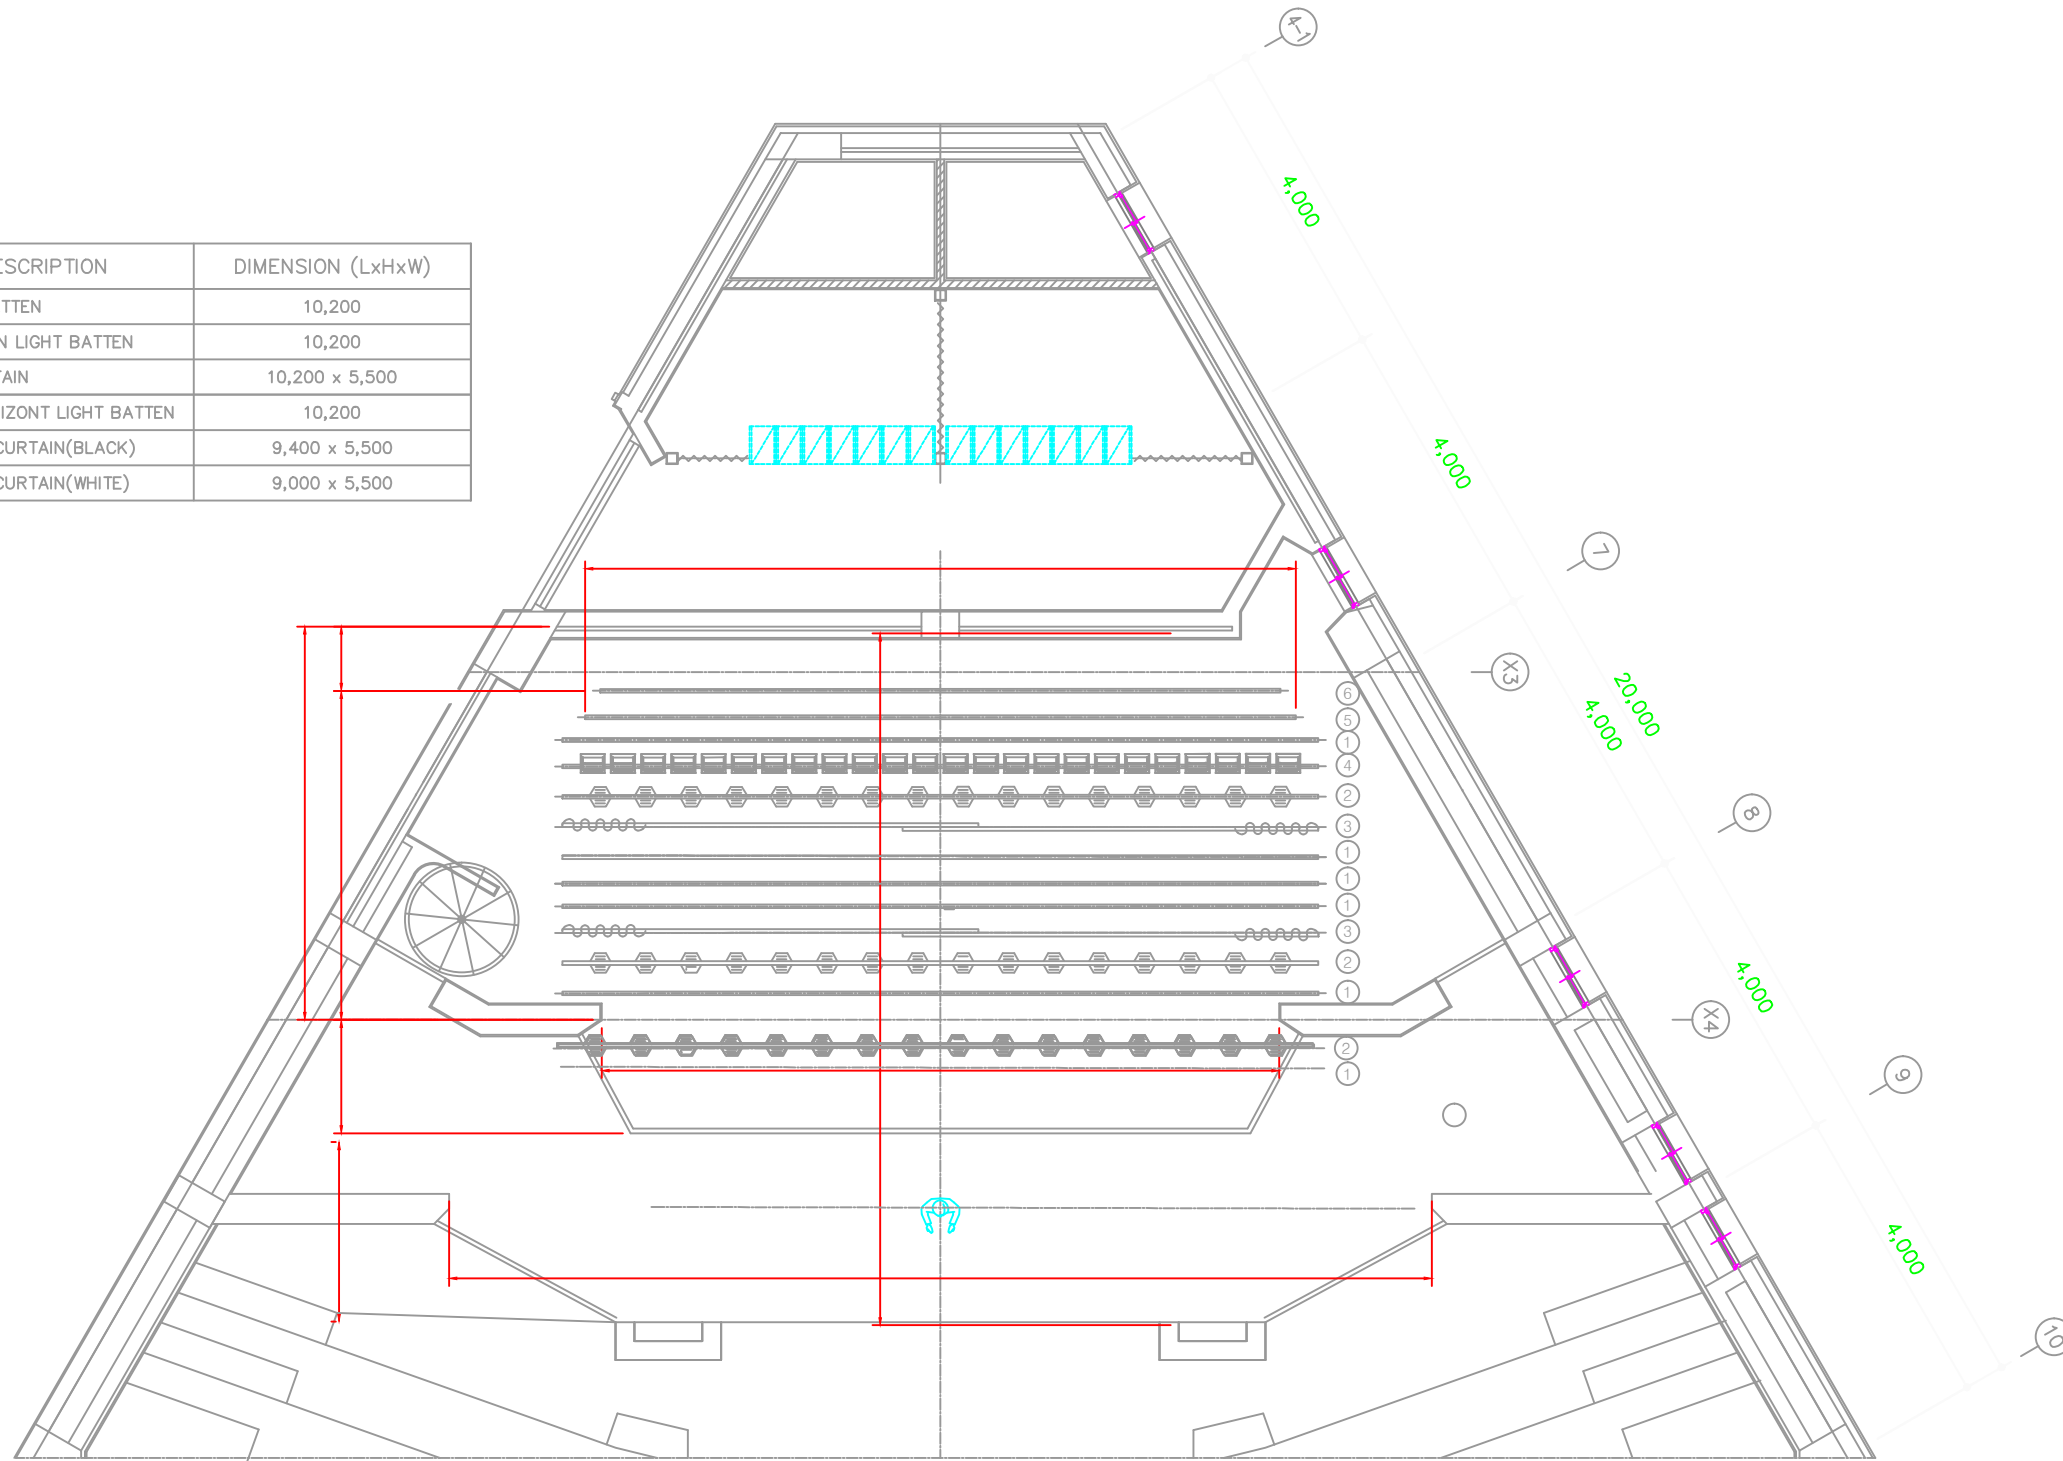

비슬홀 무대 평면도  
A3: 1/100  
A1: 1/50

도면명  
비슬홀무대평면도  
작성자 : 최규관